


SITUATIA EXISTENTA - sc. 1:1000

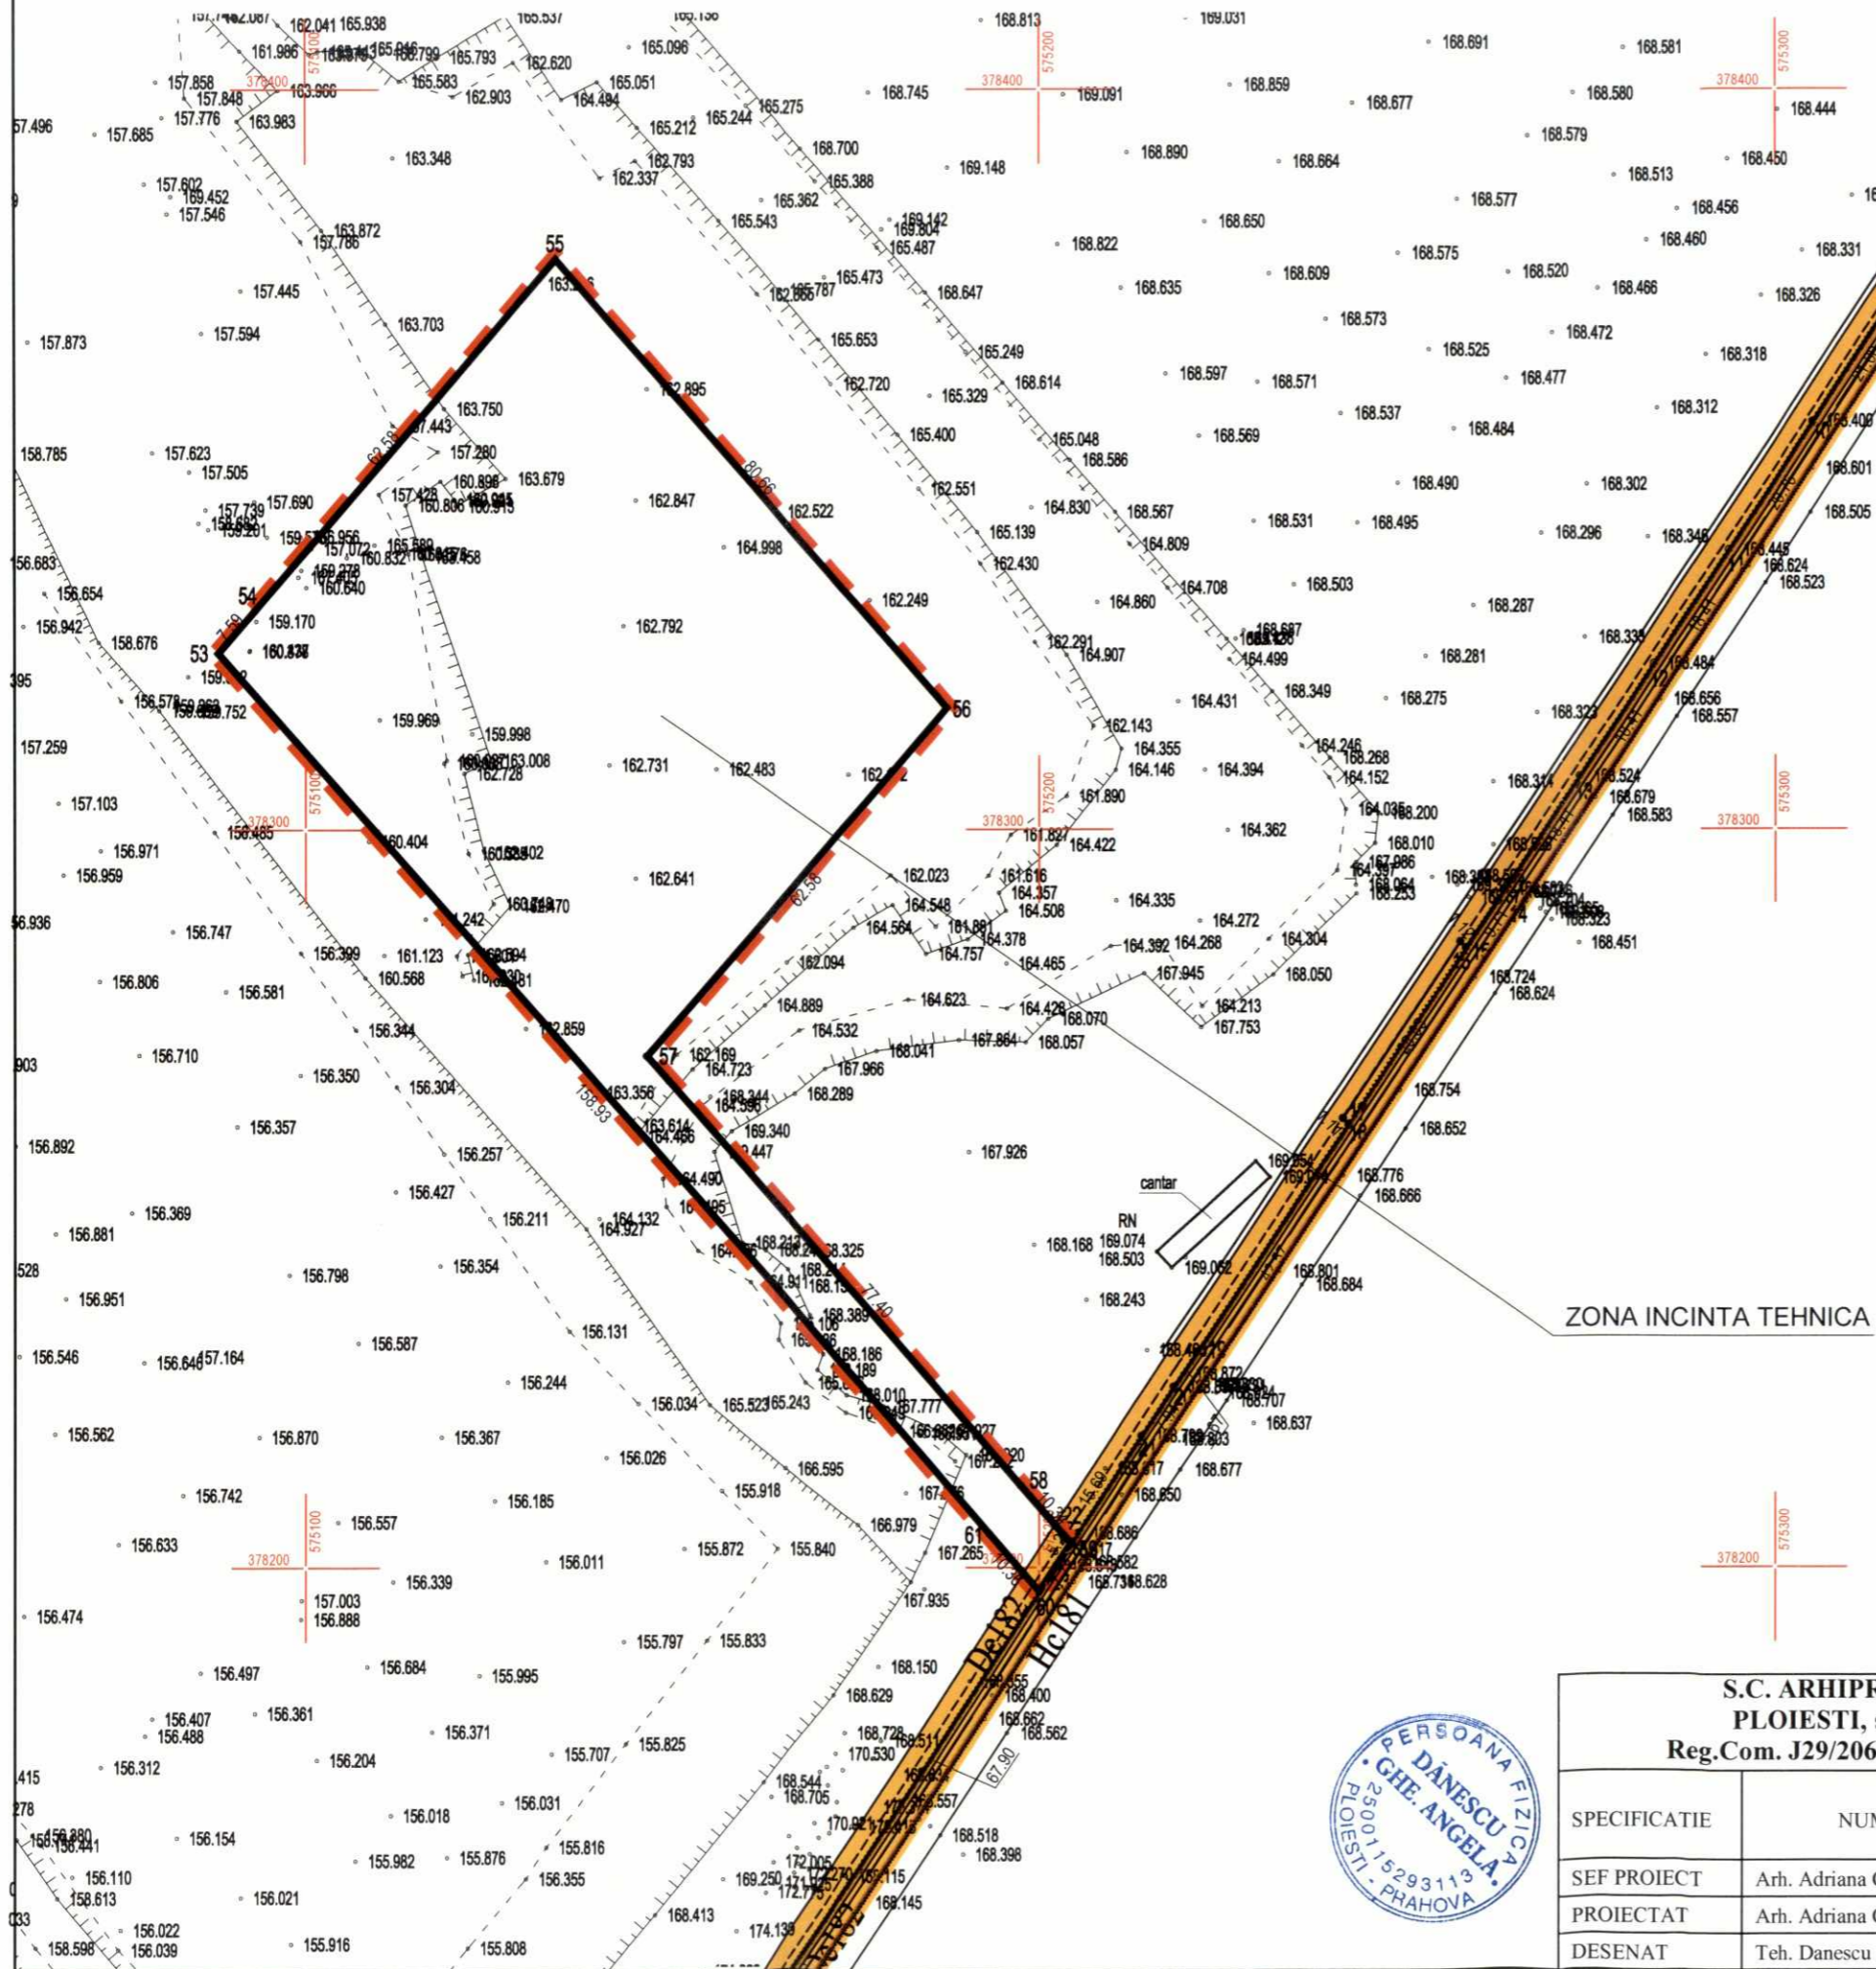

LEGENDA:

- LIMITA INTRAVILAN PROPUS
- De 182
- SUPRAFATA TEREN PROPUSA PENTRU INTRODUCERE IN INTRAVILAN: S = 6269,00mp

CALCULUL SUPRAFETEI ZONA INCINTA TEHNICA

NR CRT	DEN PUNCT CONT	COORDONATE		DIST [m]
		X[m]	Y[m]	
1	53	378323.976	575088.224	7.593
2	54	378329.723	575093.186	62.580
3	55	378377.089	575134.086	80.660
4	56	378316.498	575187.328	62.580
5	57	378269.132	575146.428	77.404
6	58	378210.986	575197.521	10.344
7	59	378203.216	575204.349	7.776
8	60	378196.734	575200.054	10.359
9	61	378204.515	575193.216	159.041
1	53	378323.976	575088.224	

SUPRAFATA = 6269mp

ZONA INCINTA TEHNICA



S.C. ARHIPROIECT 2007 S.R.L. PLOIESTI, str. Zefirului, nr. 21 Reg.Com. J29/2064/2007, CIF RO22262550				Beneficiar: SC DON INTERNATIONAL IMPEX SRL	Pr. nr. 06 / 2012
SPECIFICATIE	NUME	SEMNATURA	SCARA: 1:1 000	Introducere teren in intravilan pentru amplasare statie sortare Jud. Prahova, com. Tirgisoru Vechi, T 35	FAZA: studiu oportunitate
SEF PROIECT	Arh. Adriana Constantin	<i>[Signature]</i>	DATA: 04.2012		SITUATIA EXISTENTA
PROIECTAT	Arh. Adriana Constantin	<i>[Signature]</i>			
DESENAT	Teh. Danescu Angela	<i>[Signature]</i>			