

4. PROPRIETATEA ASUPRA TERENURILOR



UTR 3A	35%
	1.05

LEGENDA

LIMITE


- Limita intravilan
- Limita zona studii
- Teren apartinand beneficiarului
- Limita UTR 3
- Limita UTR 3A
- Aliniament

REGLEMENTARI


- Zona non aedificandi 400m - Interdictie de construire pe durata existentei echipamentului DVOR/DME
- Zona de protectie echipament DVOR/DME 600m - Orice interventie urbanistica se face numai cu avizul AACR
- Zona II cf RACR-CADT R4500m, panta 1:150

TIP DE PROPRIETATE


- Proprietate publica de interes national
- Proprietate publica de interes judetean
- Proprietate publica de interes local
- Proprietatea privata a persoanelor fizice/juridice
- Teren propus pentru trecere in domeniu public amenajare/largire drum 3863mp, 33mp la drum exploatare De155/47

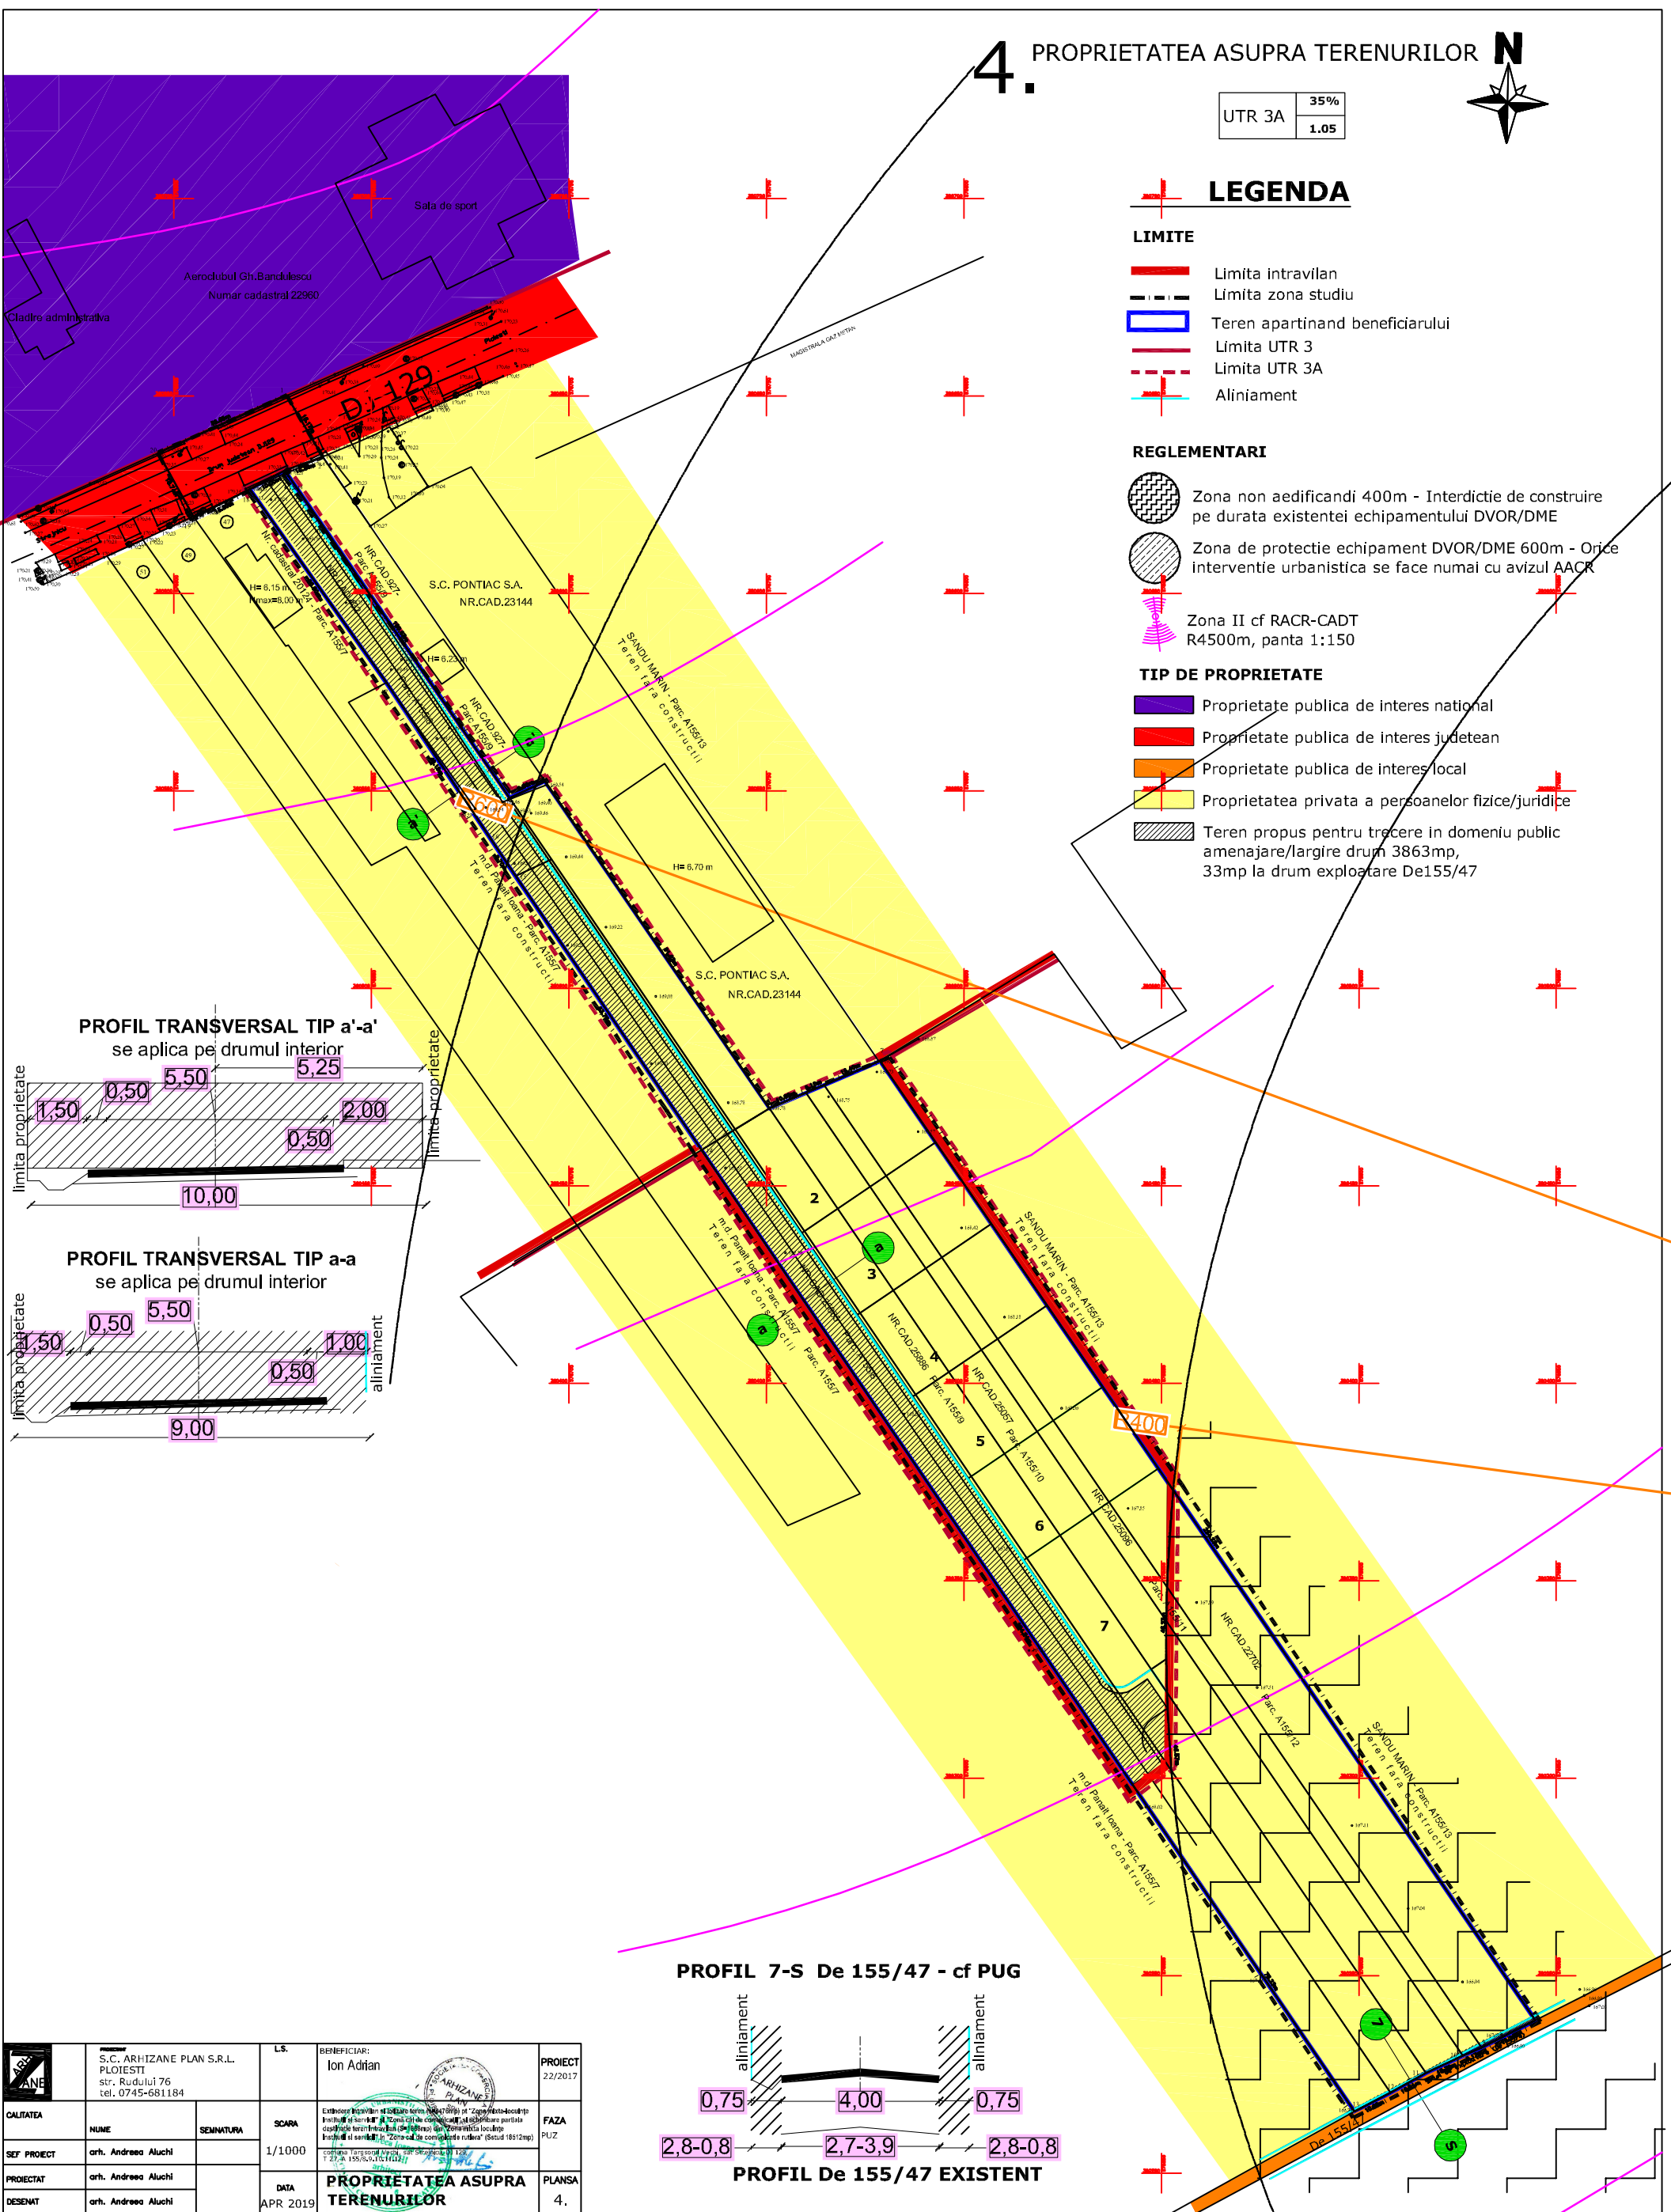


PROFIL TRANSVERSAL TIP a'-a'
se aplica pe drumul interior

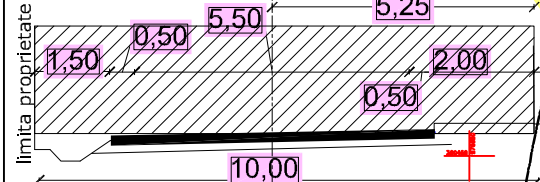

PROFIL TRANSVERSAL TIP a-a
se aplica pe drumul interior

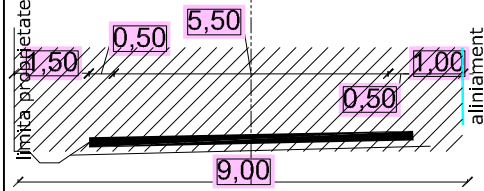

PROFIL 7-S De 155/47 - cf PUG

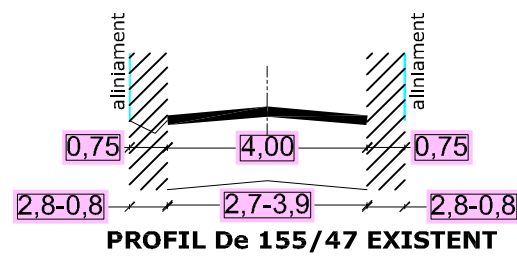

PROFIL De 155/47 EXISTENT

	S.C. ARHIZANE PLAN S.R.L. PLOIESTI str. Rudului 76 tel. 0745-681184		L.S.	BENEFICIAR: Ion Adrian	PROIECT 22/2017
	QUALITATEA	NUME	SEMNTURA	SCARA	FAZA PUZ
SEF PROIECT	arh. Andreea Aluchi			1/1000	
PROIECTAT	arh. Andreea Aluchi				
DESENAT	arh. Andreea Aluchi			DATA APR 2019	PLANSA 4.