

3. REGLEMENTARI TEHNICO EDILITARE

LEGENDA

UTR 3A	35%
	1.05



LIMITE

- Limita intravilan
- Limita zona studiu
- Teren care genereaza PUZ- zona studiu
- Limita UTR 3
- Limita UTR 3A

REGLEMENTARI


- Culoare de protectie retele
- Zona non aedificandi 400m - Interdictie de construire pe durata existentei echipamentului DVOR/DME
- Zona de protectie echipament DVOR/DME 600m - Orice interventie urbanistica se face numai cu avizul AACR
- Zona II cf RACR-CADT R4500m, panta 1:150

RETELE EDILITARE- existent

- GAZE Magistrala gaze naturale
- LEA Linie electrica aeriana
- Tca Cablu telefonic
- GAZ Conducta gaze naturale
- APA Conducta apa
- CANAL Conducta canal

RETELE EDILITARE- propus

- LEA Linie electrica aeriana
- GAZ Conducta gaze naturale
- APA Conducta apa
- CANAL Conducta canal

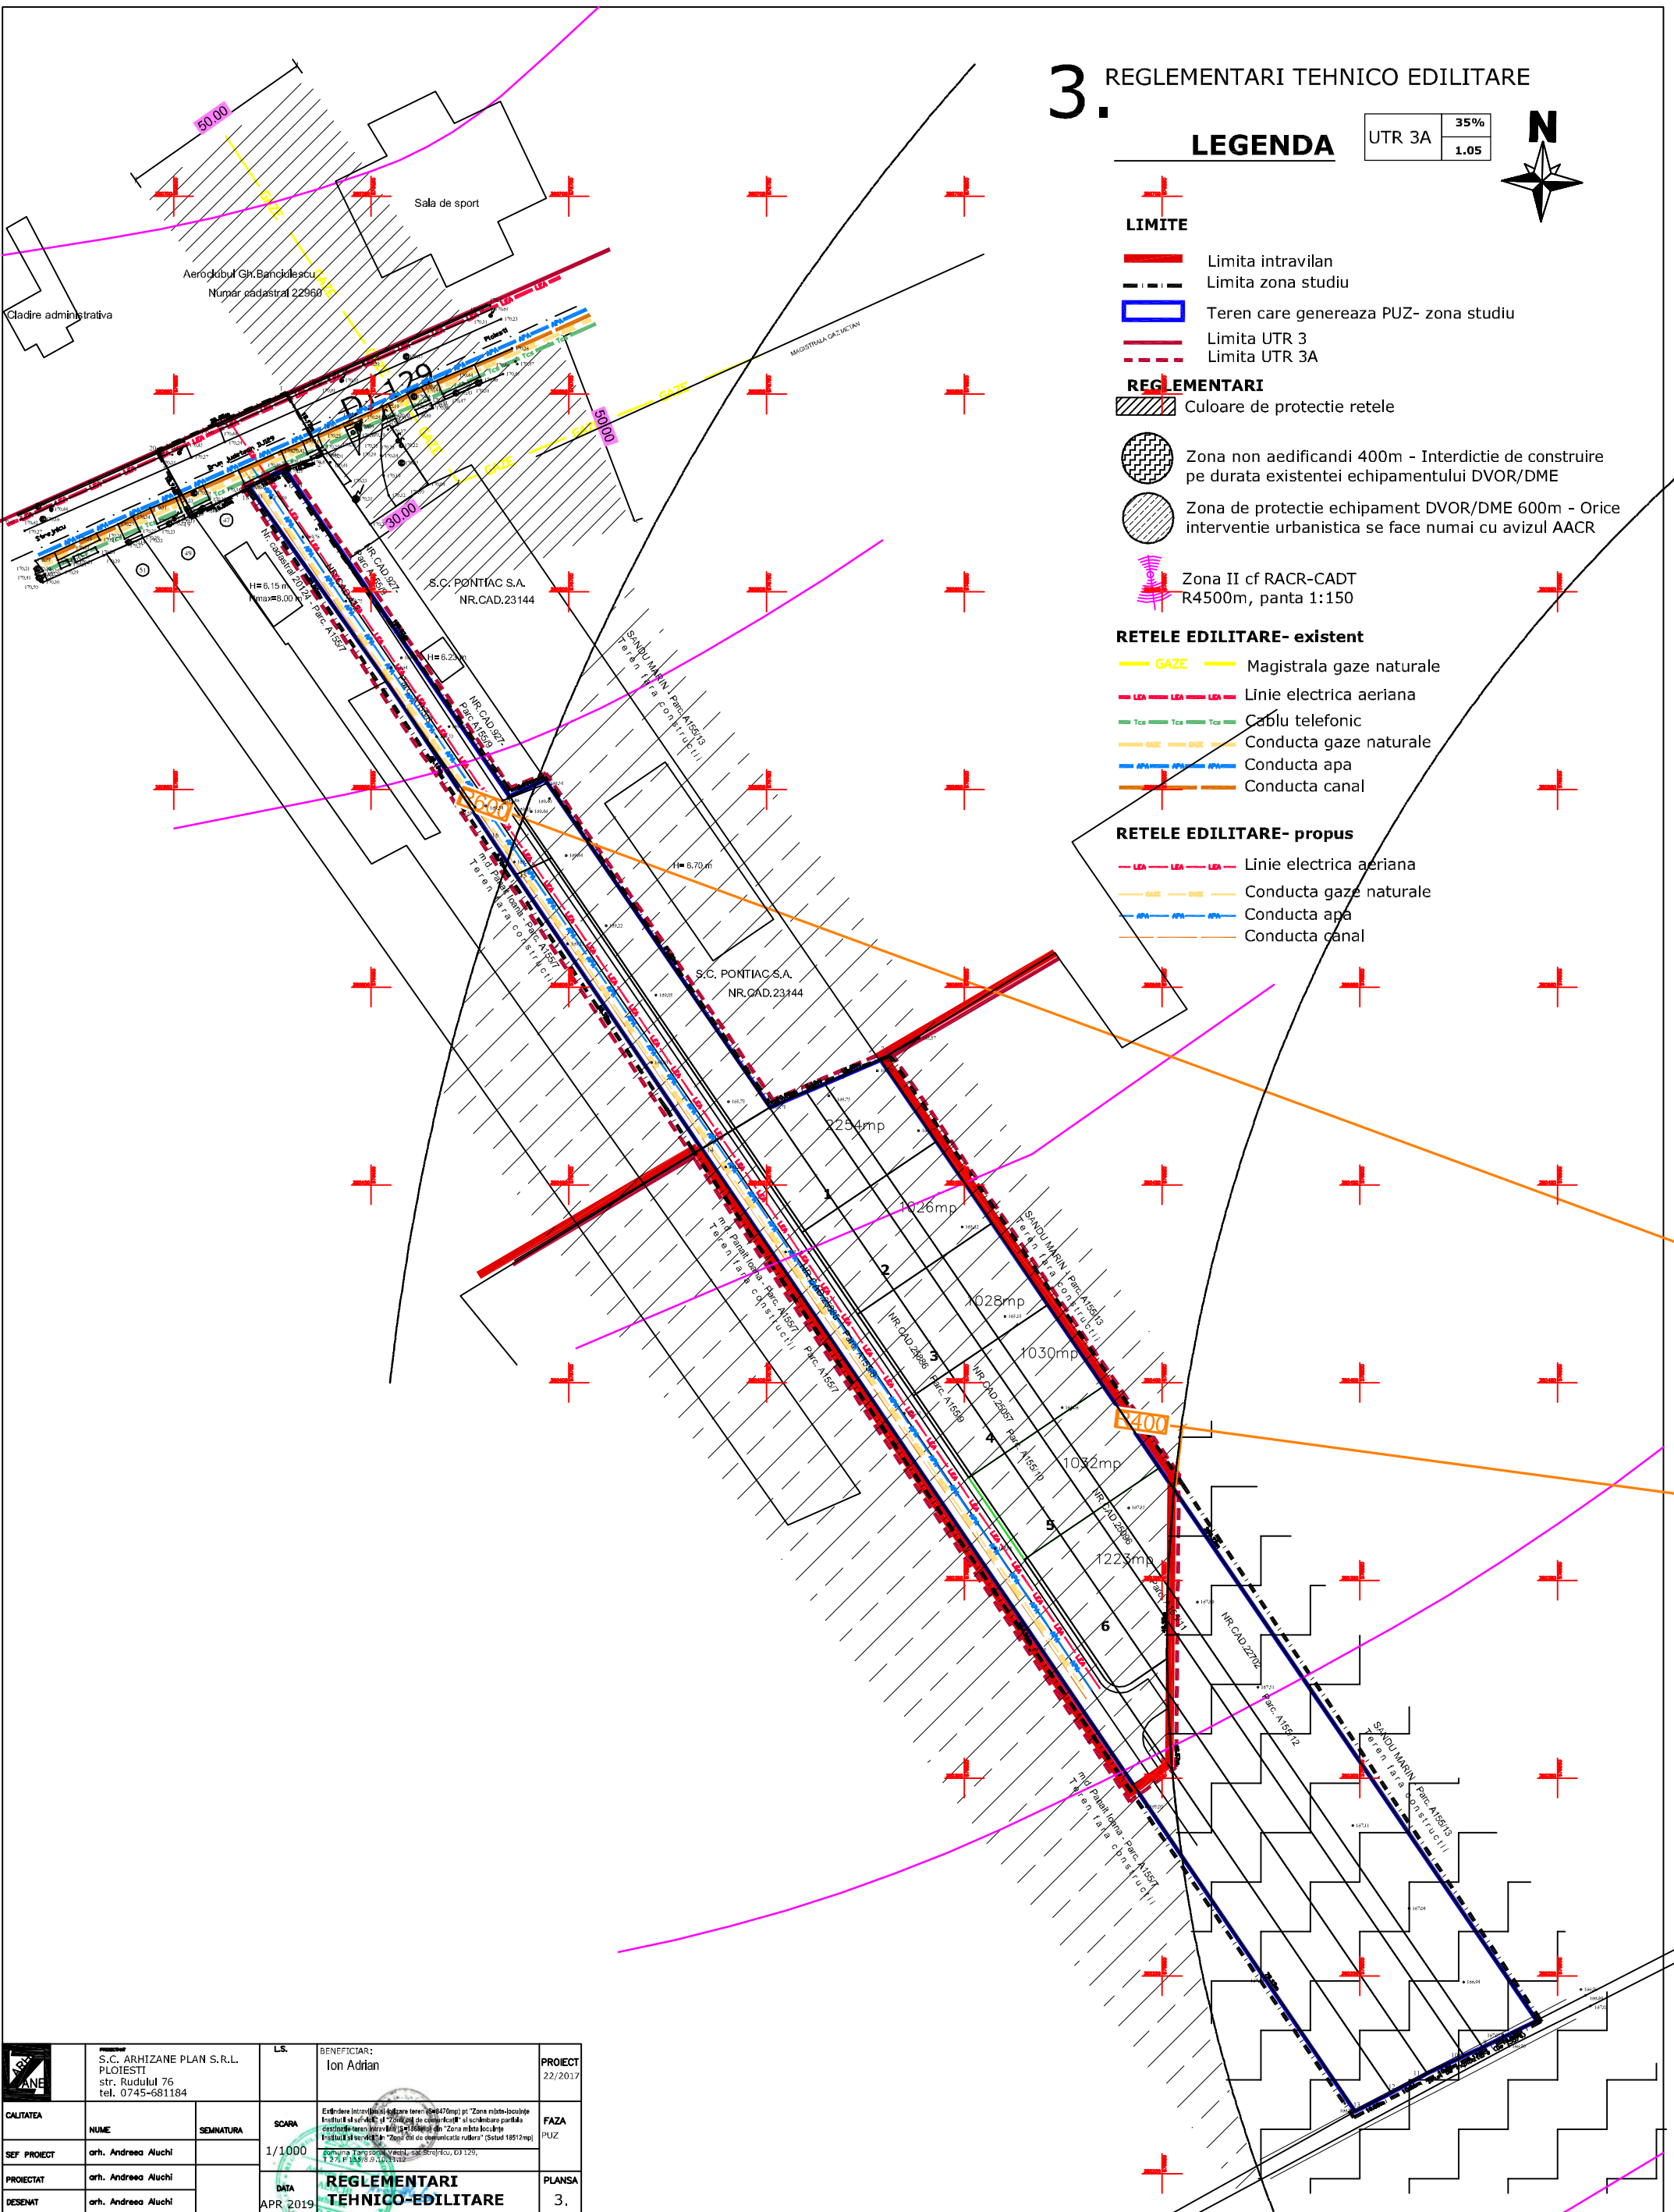

	S.C. ARHIZANE PLAN S.R.L. PLOIESTI str. Rudului 76 tel. 0745-681184	L.S.	BENEFICIAR: Ion Adrian	PROIECT 22/2017
CALITATEA	NUME	SEMNATURA	SCARA	FAZA
SEF PROIECT	arh. Andreea Aluchi		1/1000	PUZ
PROIECTAT	arh. Andreea Aluchi		DATA	PLANSI
DESEMAT	arh. Andreea Aluchi		APR 2019	3.

